

WRS
 White Rock Studio, LLC
 1407 Sam Shobe Drive
 Dallas, Texas 75218
 Office: 214.331.2441
 Fax: 214.331.7580

PRELIMINARY
 DOCUMENT
 ISSUED
 BY
W. ANTHONY EEDS
 114498

Consulting by Design
 MEP ENGINEERING


STRUCTURAL ENGINEERING

**ESCONDIDO DRAW
 RECREATION AREA
 CROCKETT COUNTY TEXAS
 FOR
 TEXAS MOTORIZED
 TRAILS COALITION**

Issue / Revision Dates:

NOT
 FOR
 CONSTRUCTION
 ISSUED
 FOR
 REVIEW
 ONLY

Issue Date: January 30, 2011
 Project Number: 136
 Drawn By: WAE
 Checked By: WAE
 Sheet Contents:

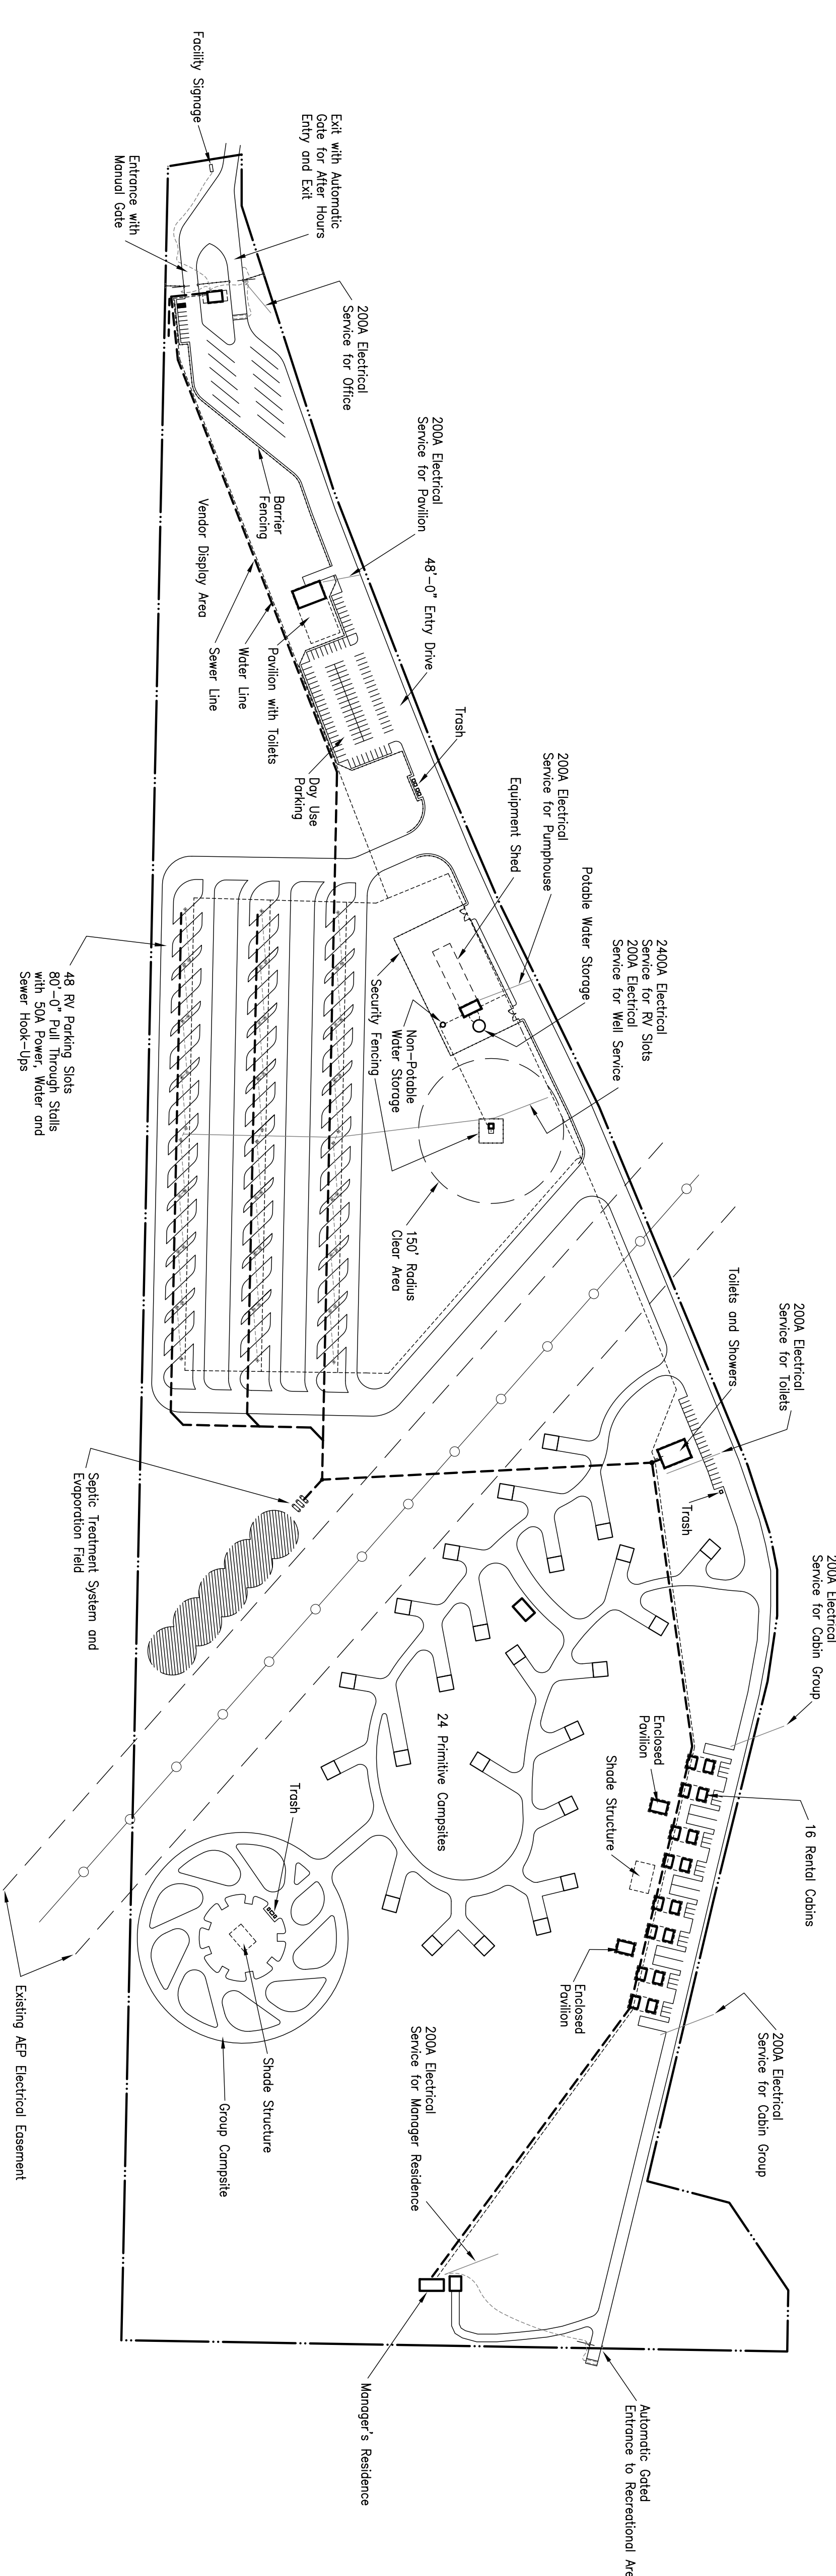

01
SITE PLAN - FACILITIES - 76 ACRES
 Scale: 1" = 200'-0"

The above drawings and specifications, and ideas, designs and arrangements represented thereby are and shall remain the property of the architect and no part thereof shall be copied, disclosed to others or used in connection with any other work or project other than the specific project for which they have been prepared and developed, without the written consent of the architect. Visual contact with these drawings or specifications shall constitute conclusive evidence of acceptance of these restrictions.

Sheet Number:
A1.01